


Savoy-teatteri

Pistenostimet/Point hoists

MAX KUORMITUS/LOAD 4x500 kg
HENKILÖNOSTO KIELLETTY/MAN LIFTING PROHIBITED

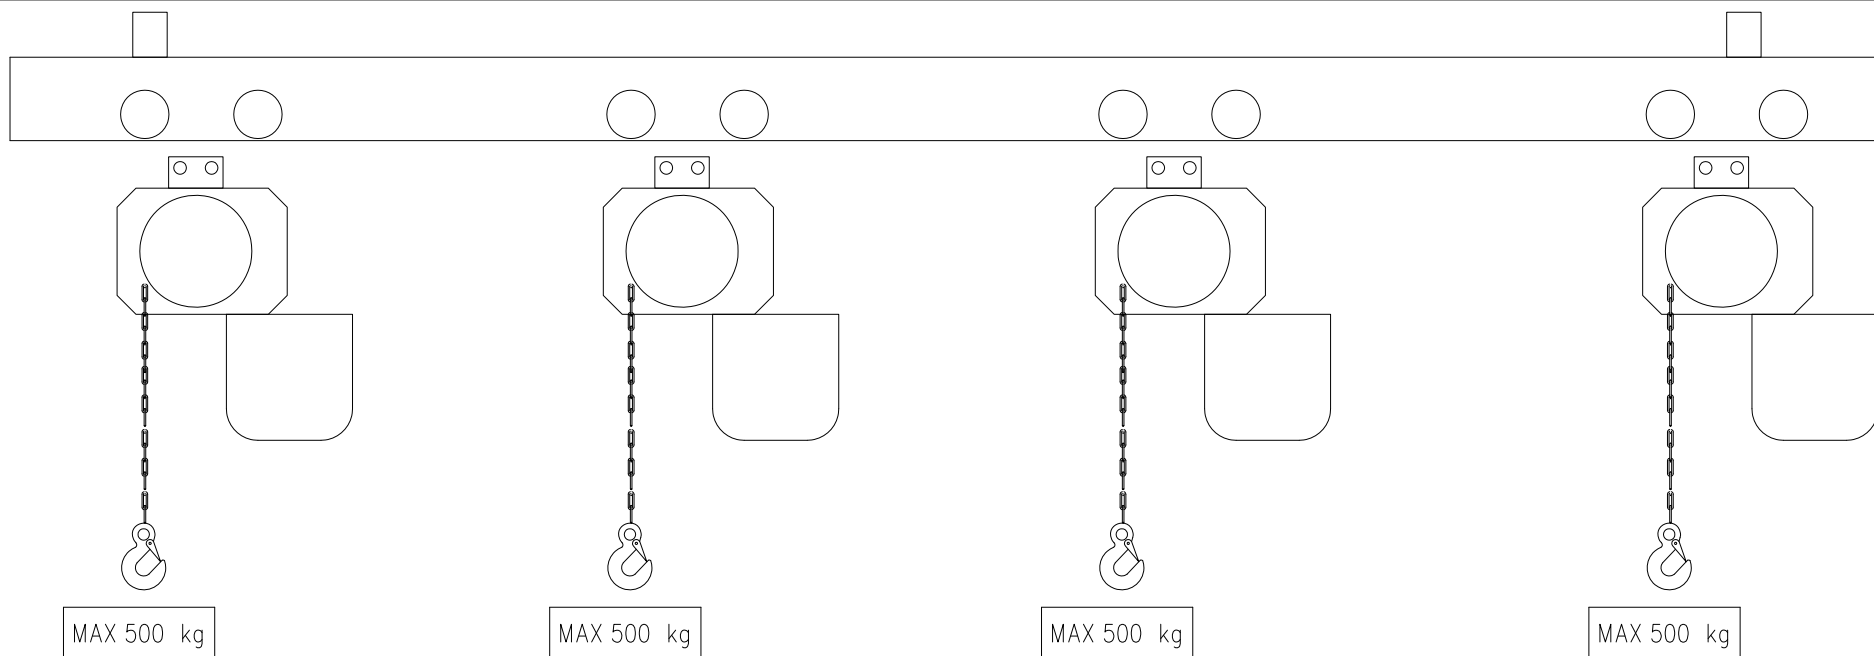


teakon

Savoy-teatteri

Salin trussit/Lighting trusses

MAX KUORMITUS/LOAD 1000 kg
HENKILÖNOSTO KIELLETTY/MAN LIFTING PROHIBITED

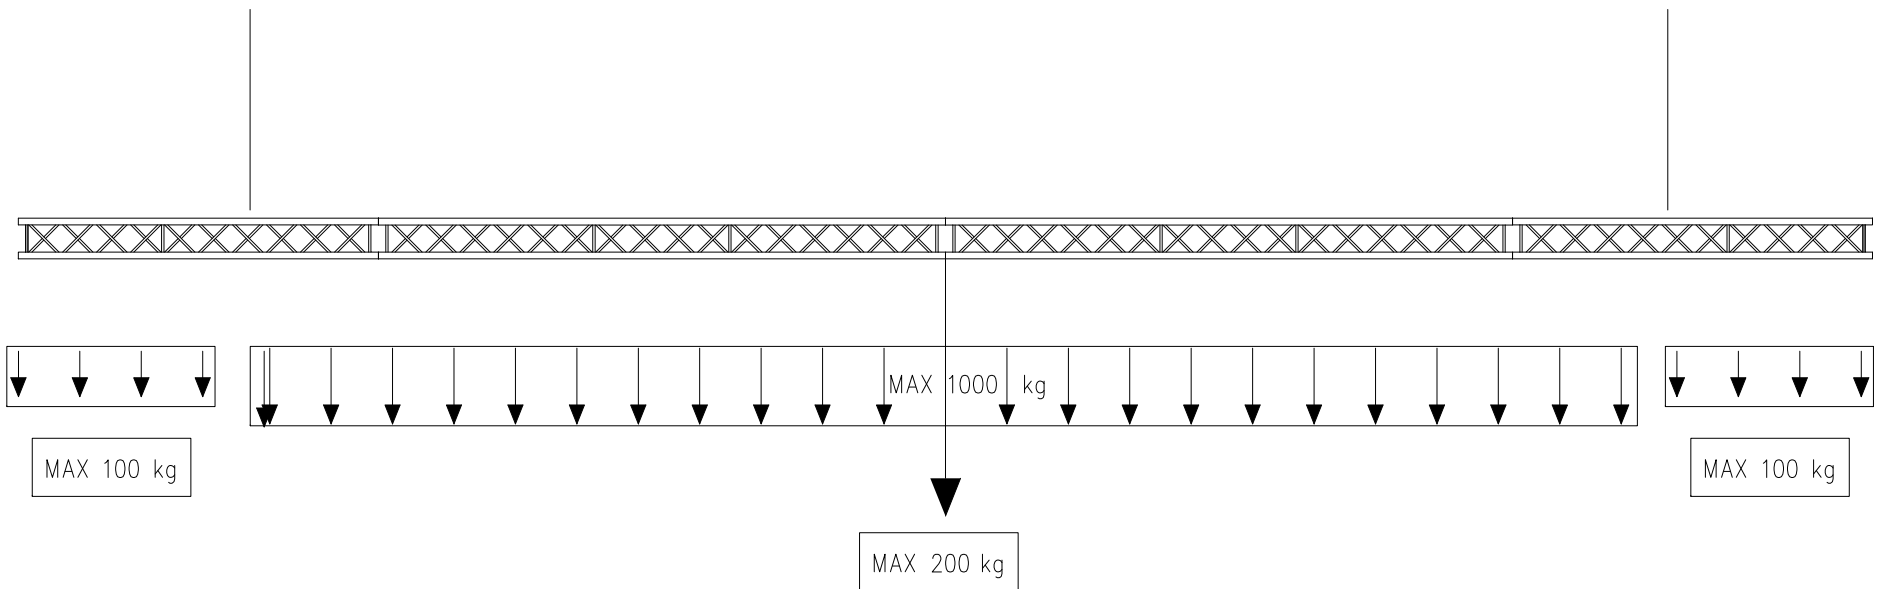

teakon

Savoy-teatteri


Sillat/Bridges

Sillat/Bridges

Staattinen kuorma/

Static load

250 kg/m²

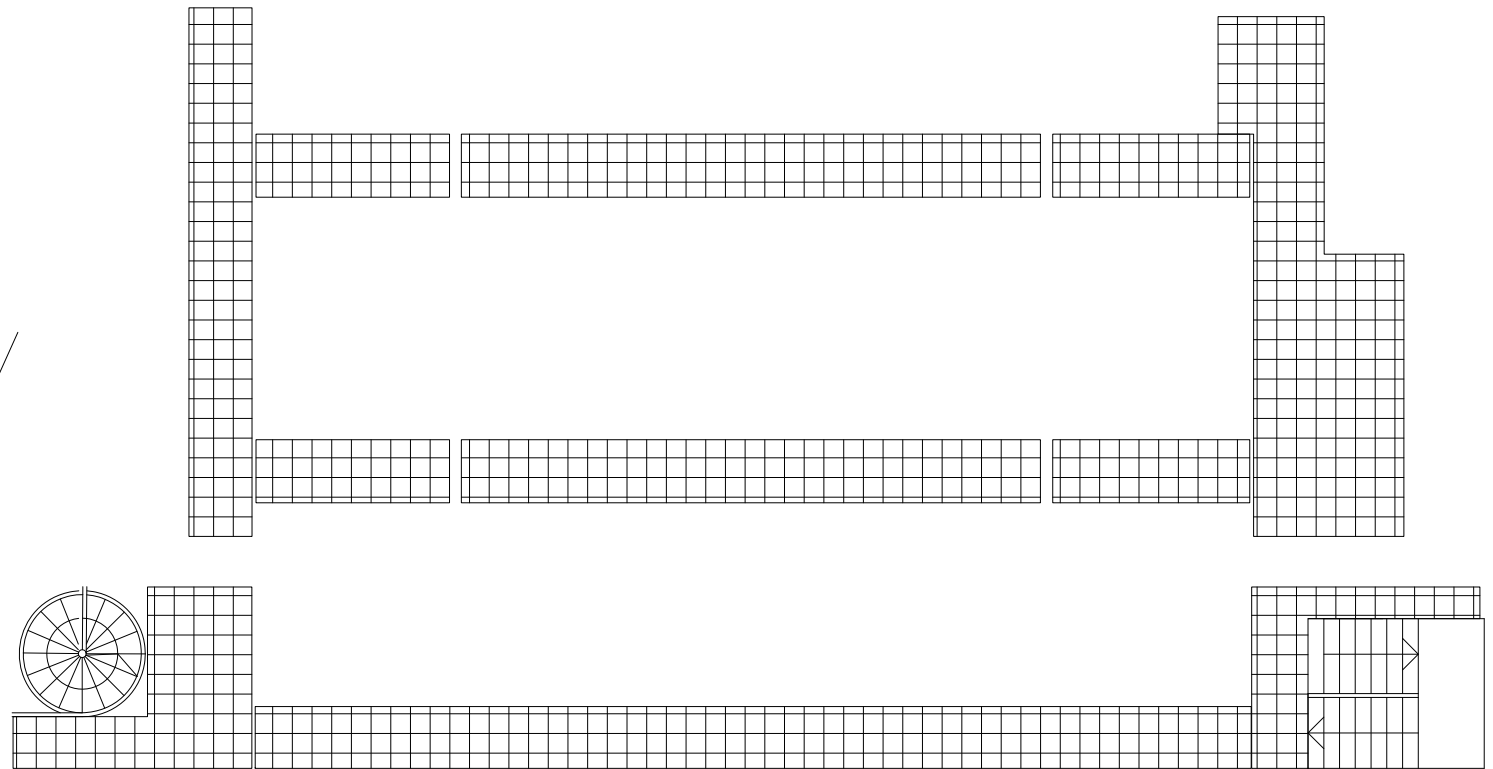


teakon

Savoy-teatteri

Putkiristikko/Grid

Putkiristikko/Grid
100 kg/m²

Ripustusputket/Pipes
80 kg/m

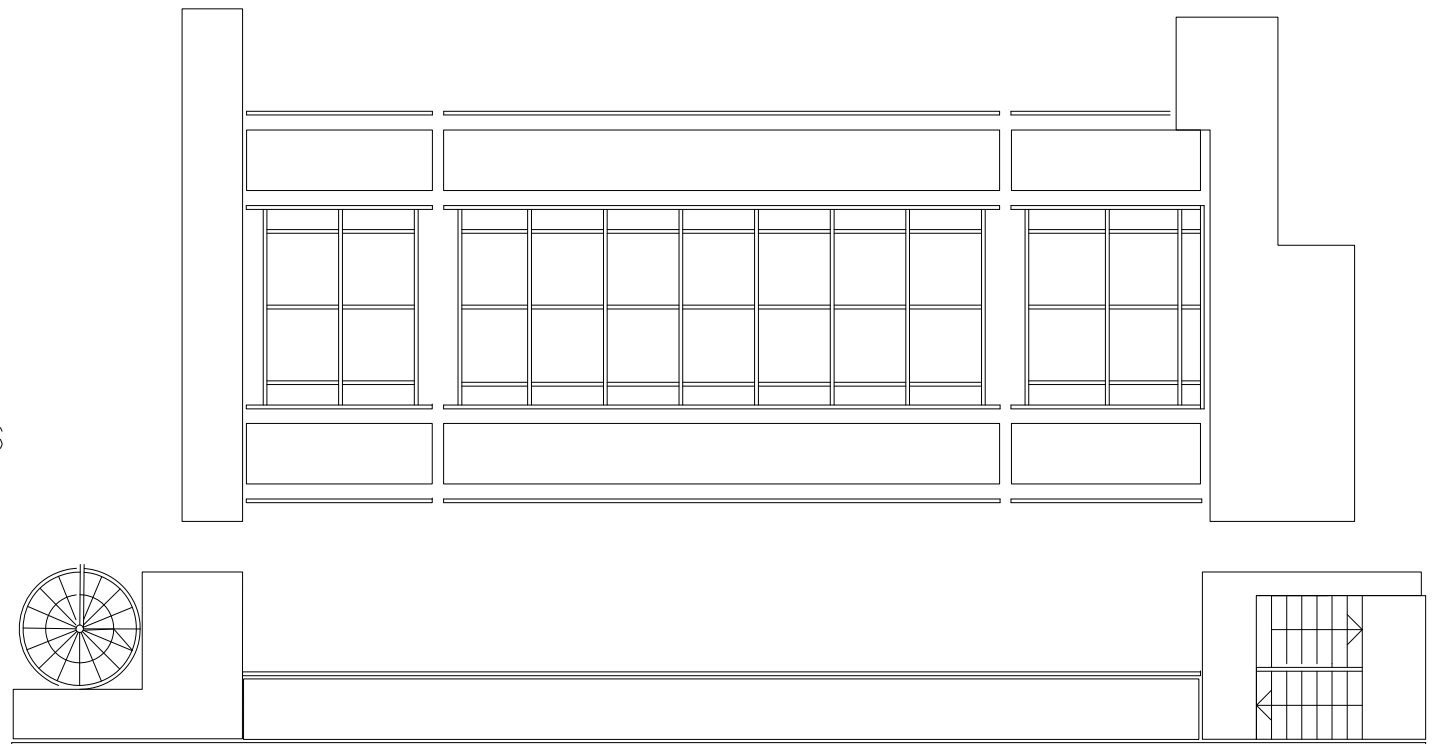

teakon