


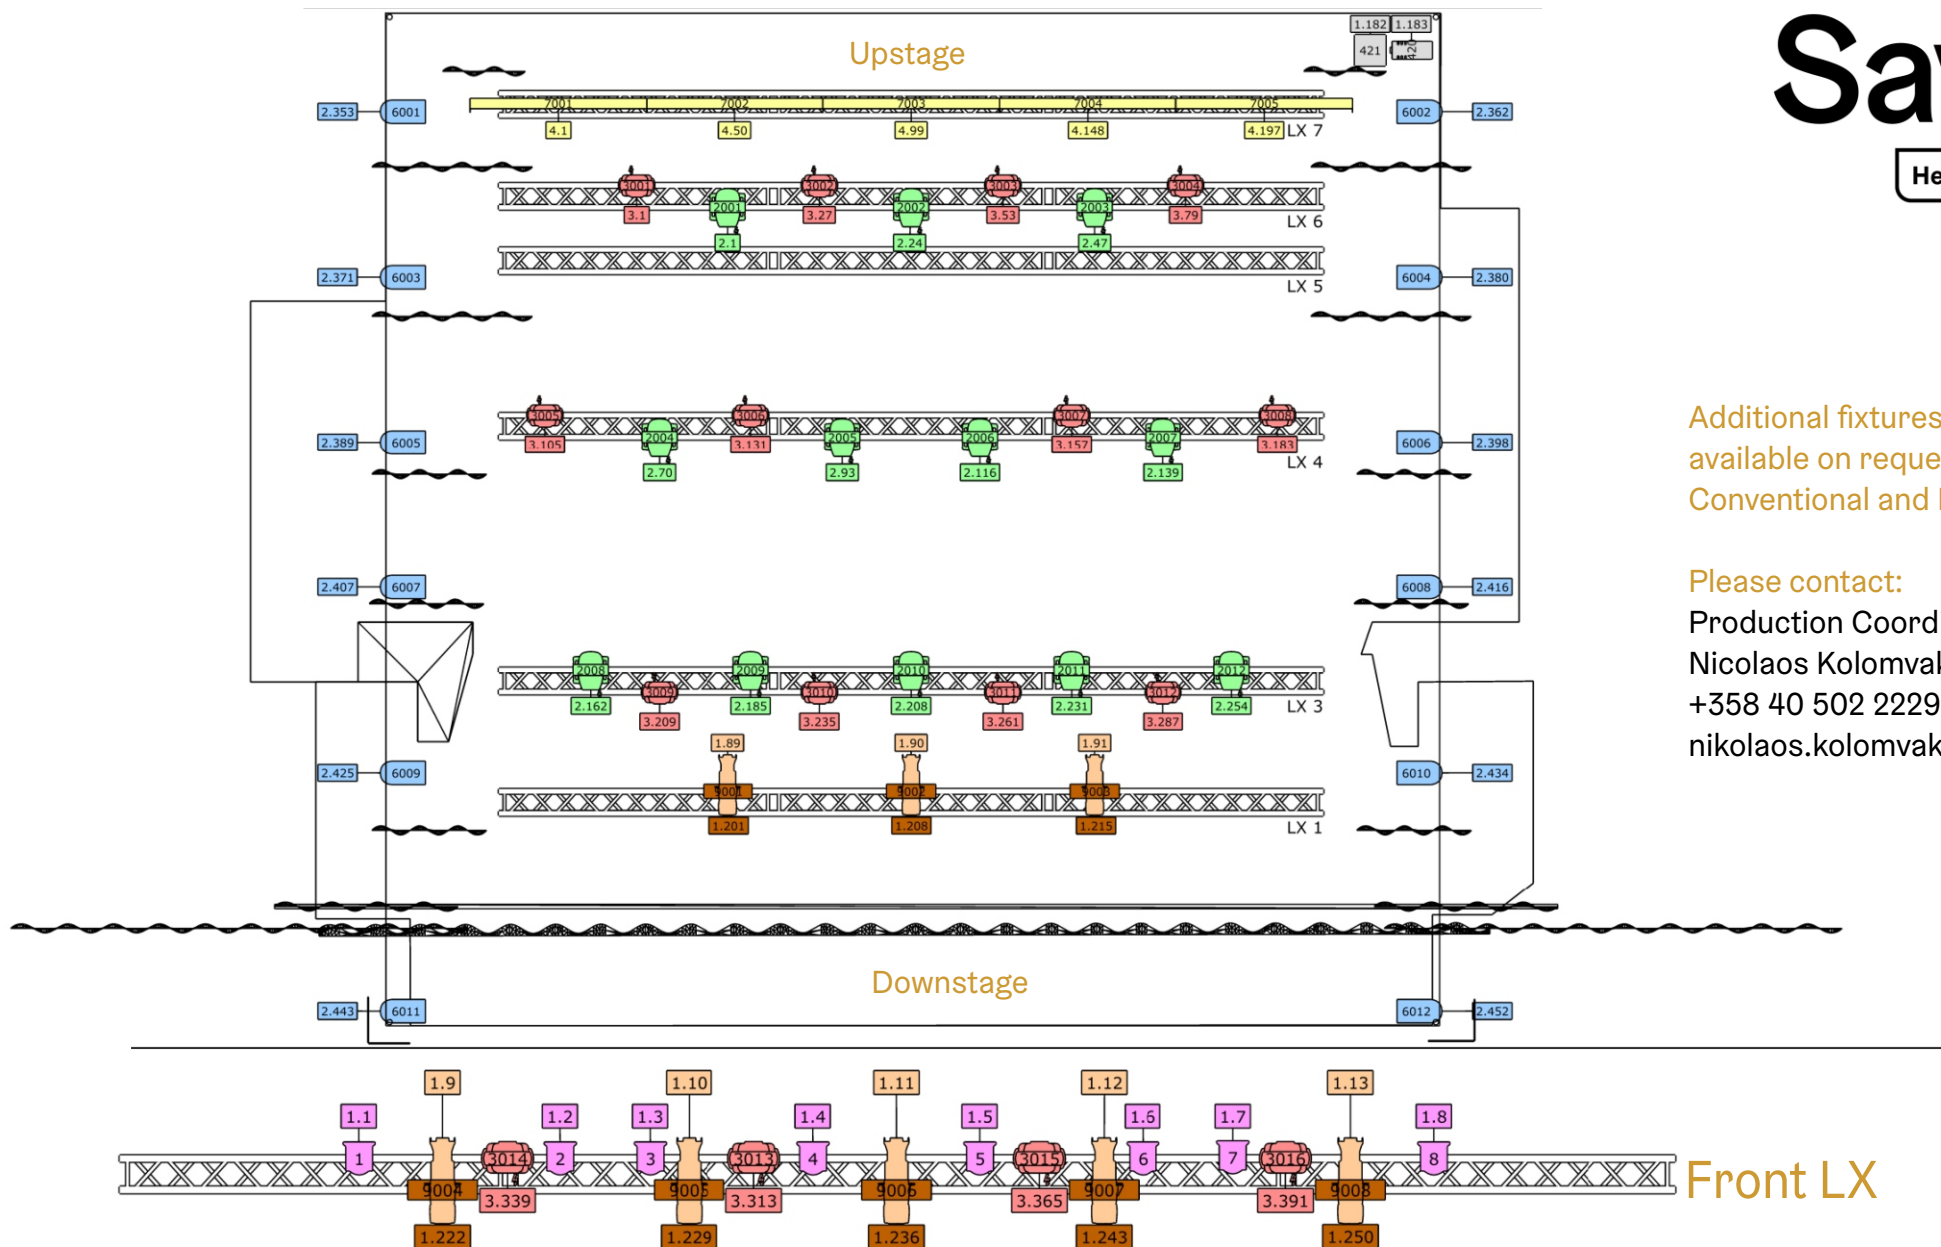

Additional fixtures
available on request.
Conventional and LED.

Please contact:
Production Coordinator
Nicolaos Kolomvakis
+358 40 502 2229
nikolaos.kolomvakis@hel.fi

Front LX

Symbol Key

	Zonda 3 Wash (16)		AutoYoke Ellipsoidal (8)
	Fuze Par Z175 (12)		Leonardo 1kW M.O. (8)
	Axcor Spot 300 (12)		Color Force 72 (5)
	Source 4WRD 36° (8)		Pea Soup Phantom Hazer